


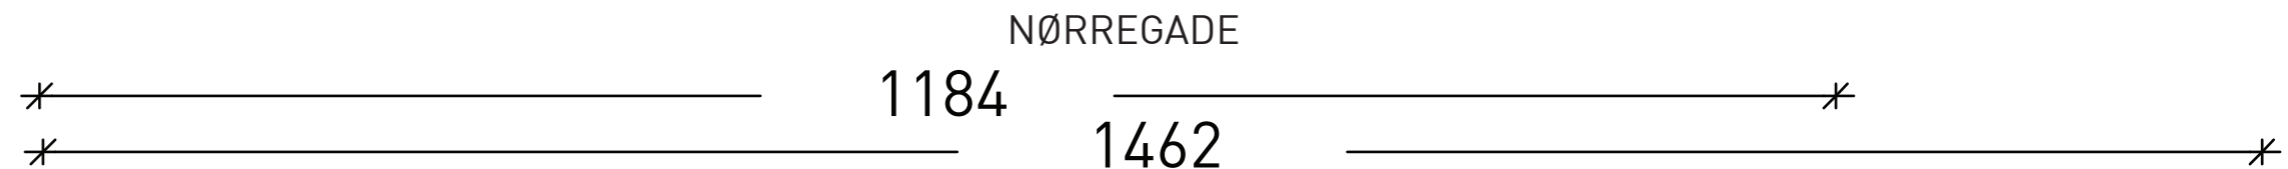



FOLKETEATRET
SNORELOFTET
PLAN

APRIL 2021




MÅLESTOK 1:50




- 
 KABELBAKKE
- 
 VENTILATION
 (MIN.H:242)
- 
 SPOTS
 (H:260)
- 
 50MM OPHÆNGSRØR
 (h:256-263)

FOLKETEATRET
SNORELOFTET
SNIT

APRIL 2021
MÅLESTOK 1:50

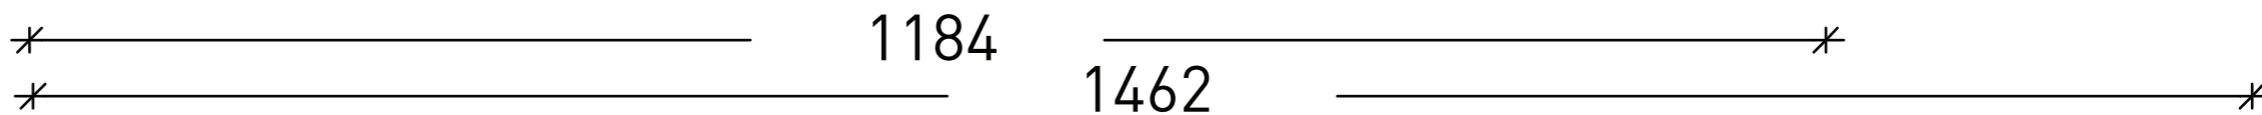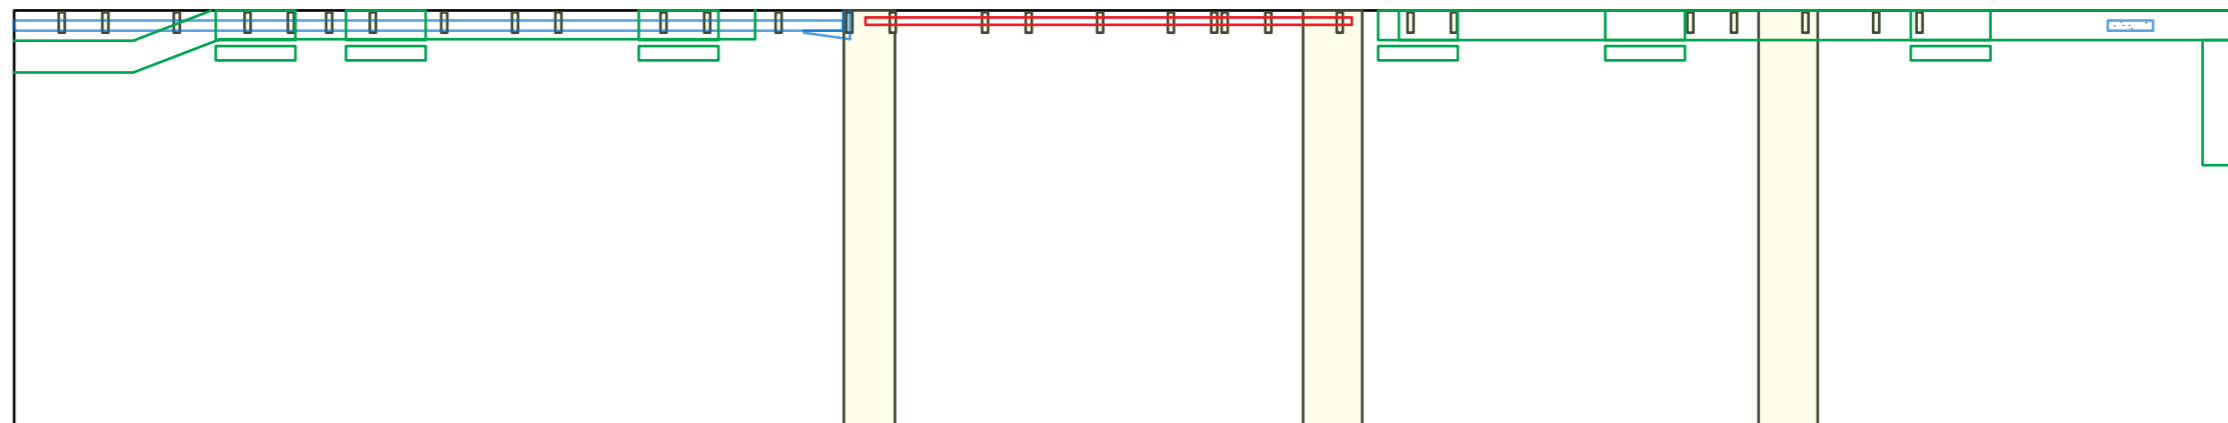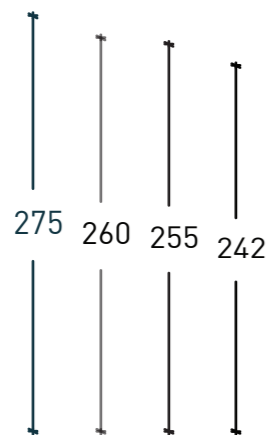

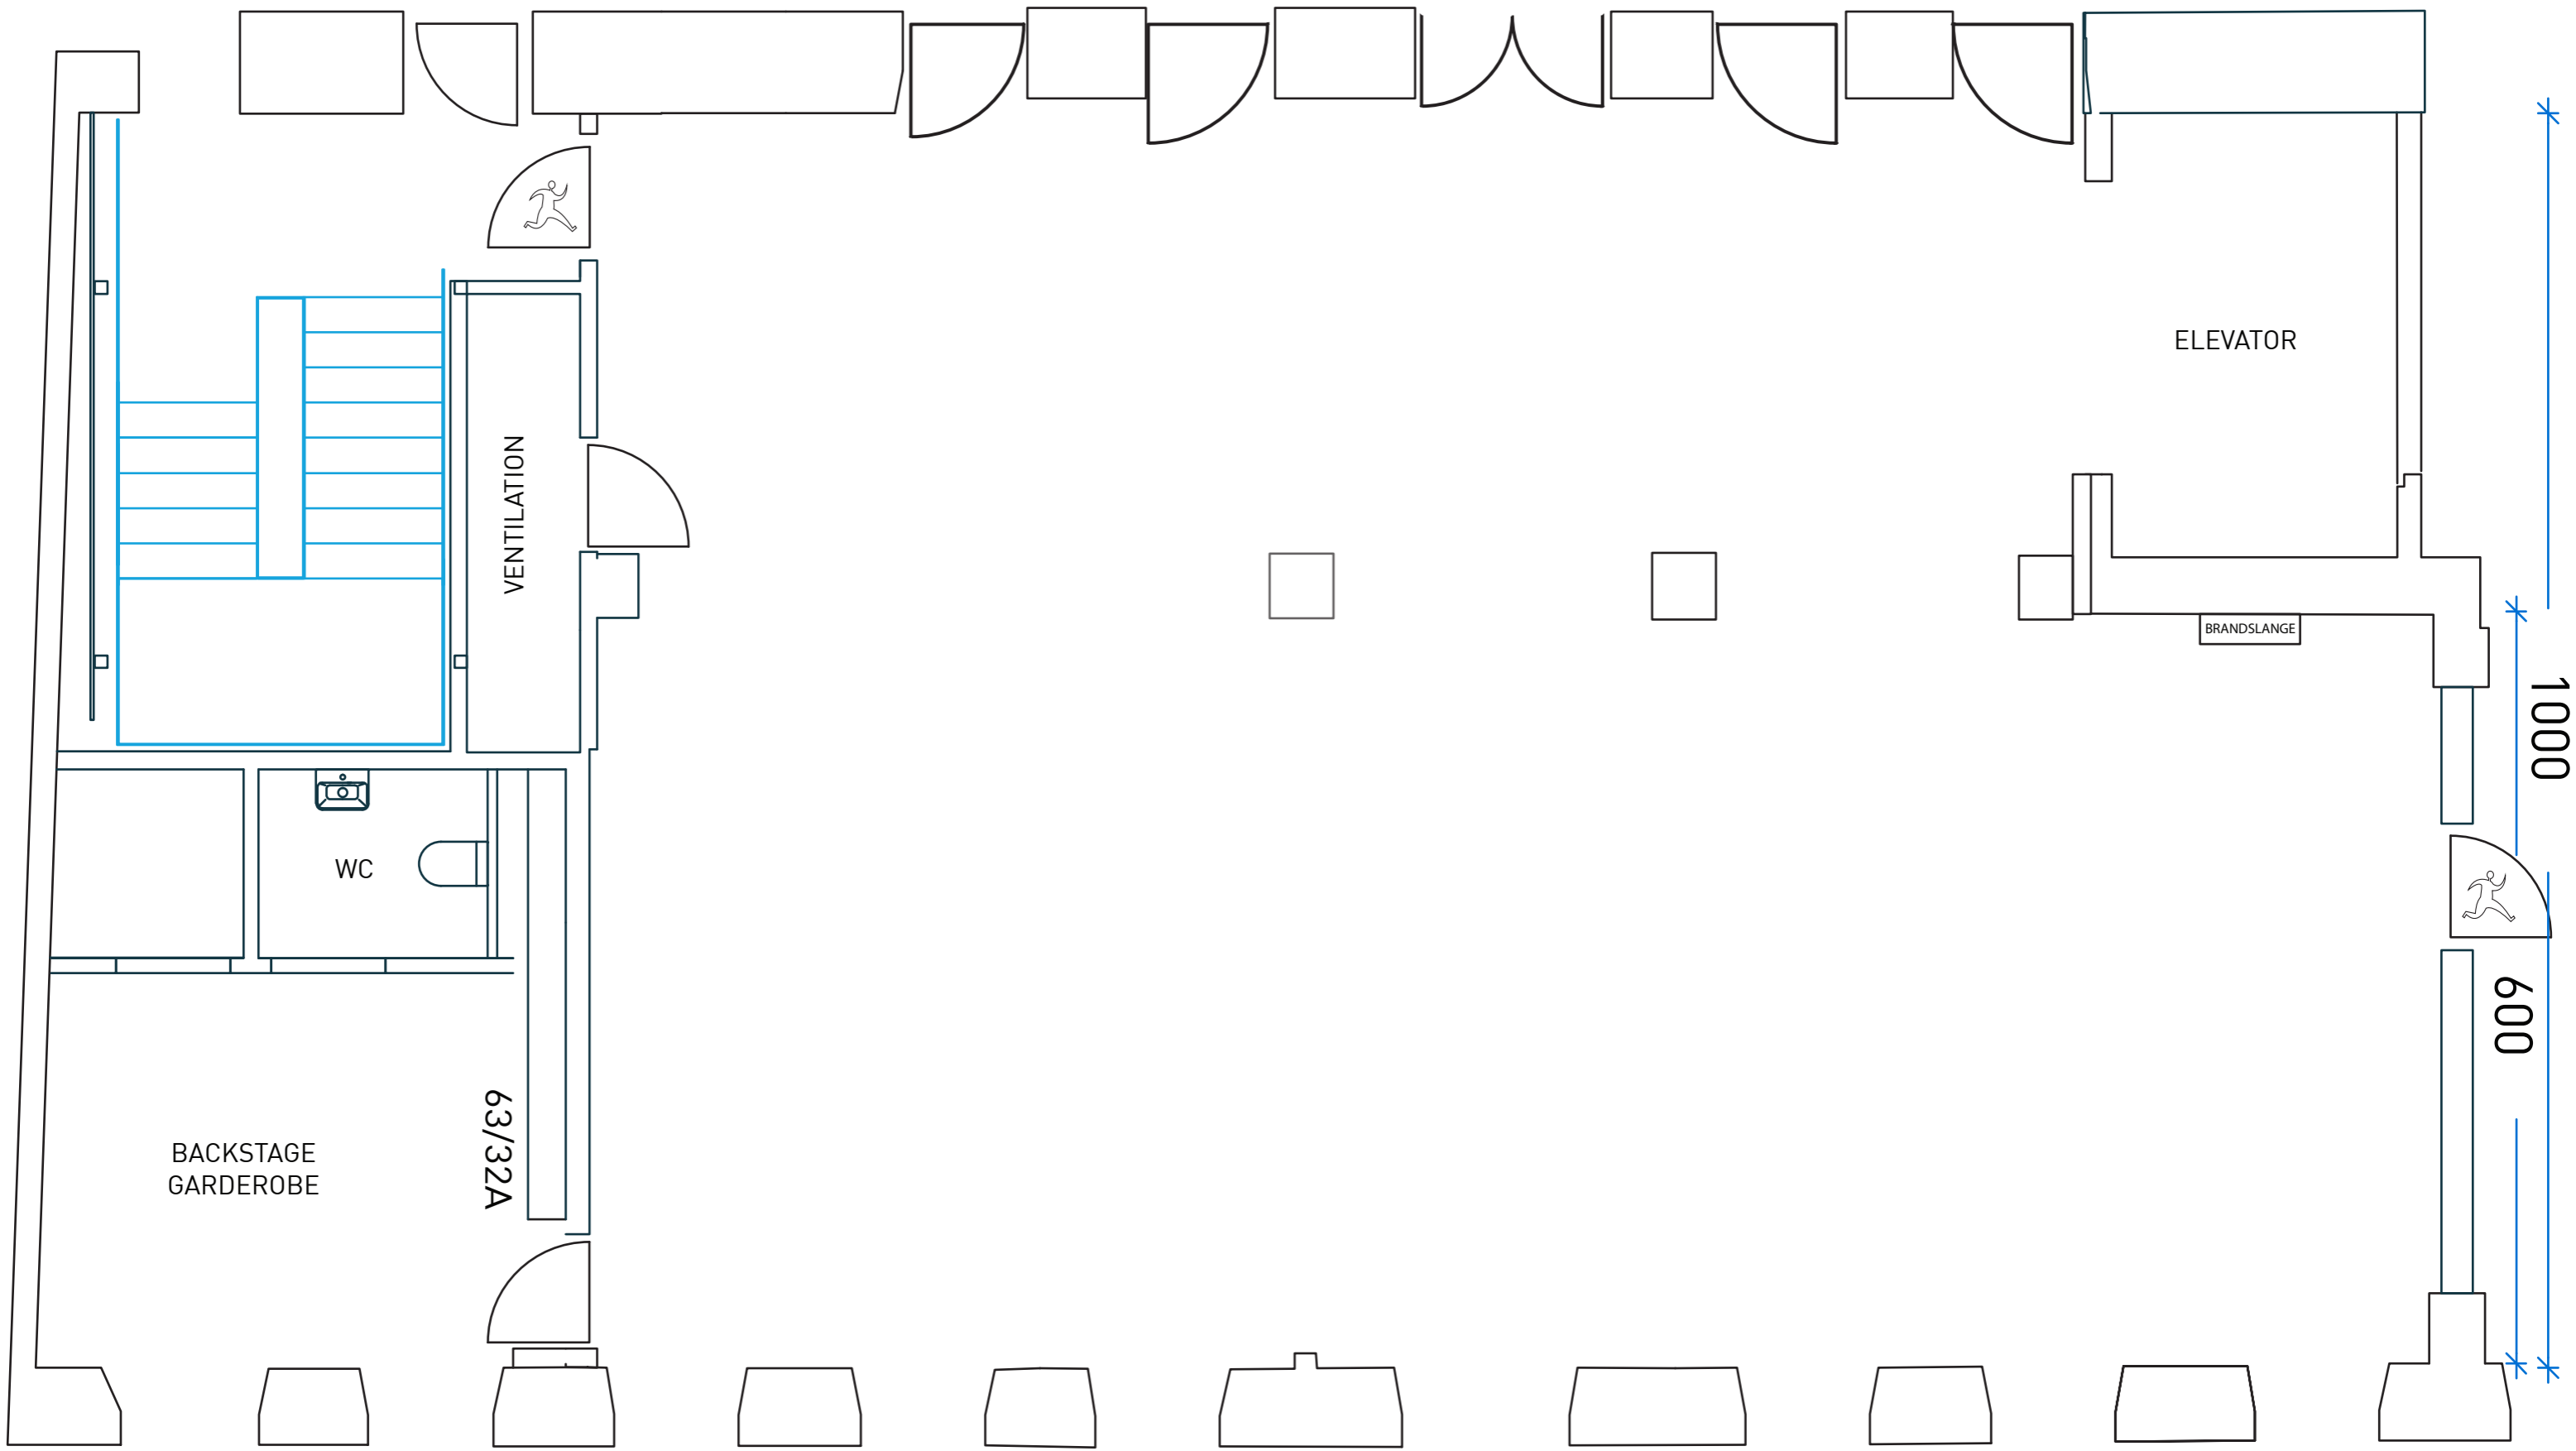

FOLKETEATRET
 SNORELOFTET
 PLAN

APRIL 2021
 MÅLESTOK 1:50

